


US 160 & HIGHWAY 14
CONCEPTUAL DESIGN
SIX LANES ON US 160 ALTERNATIVE

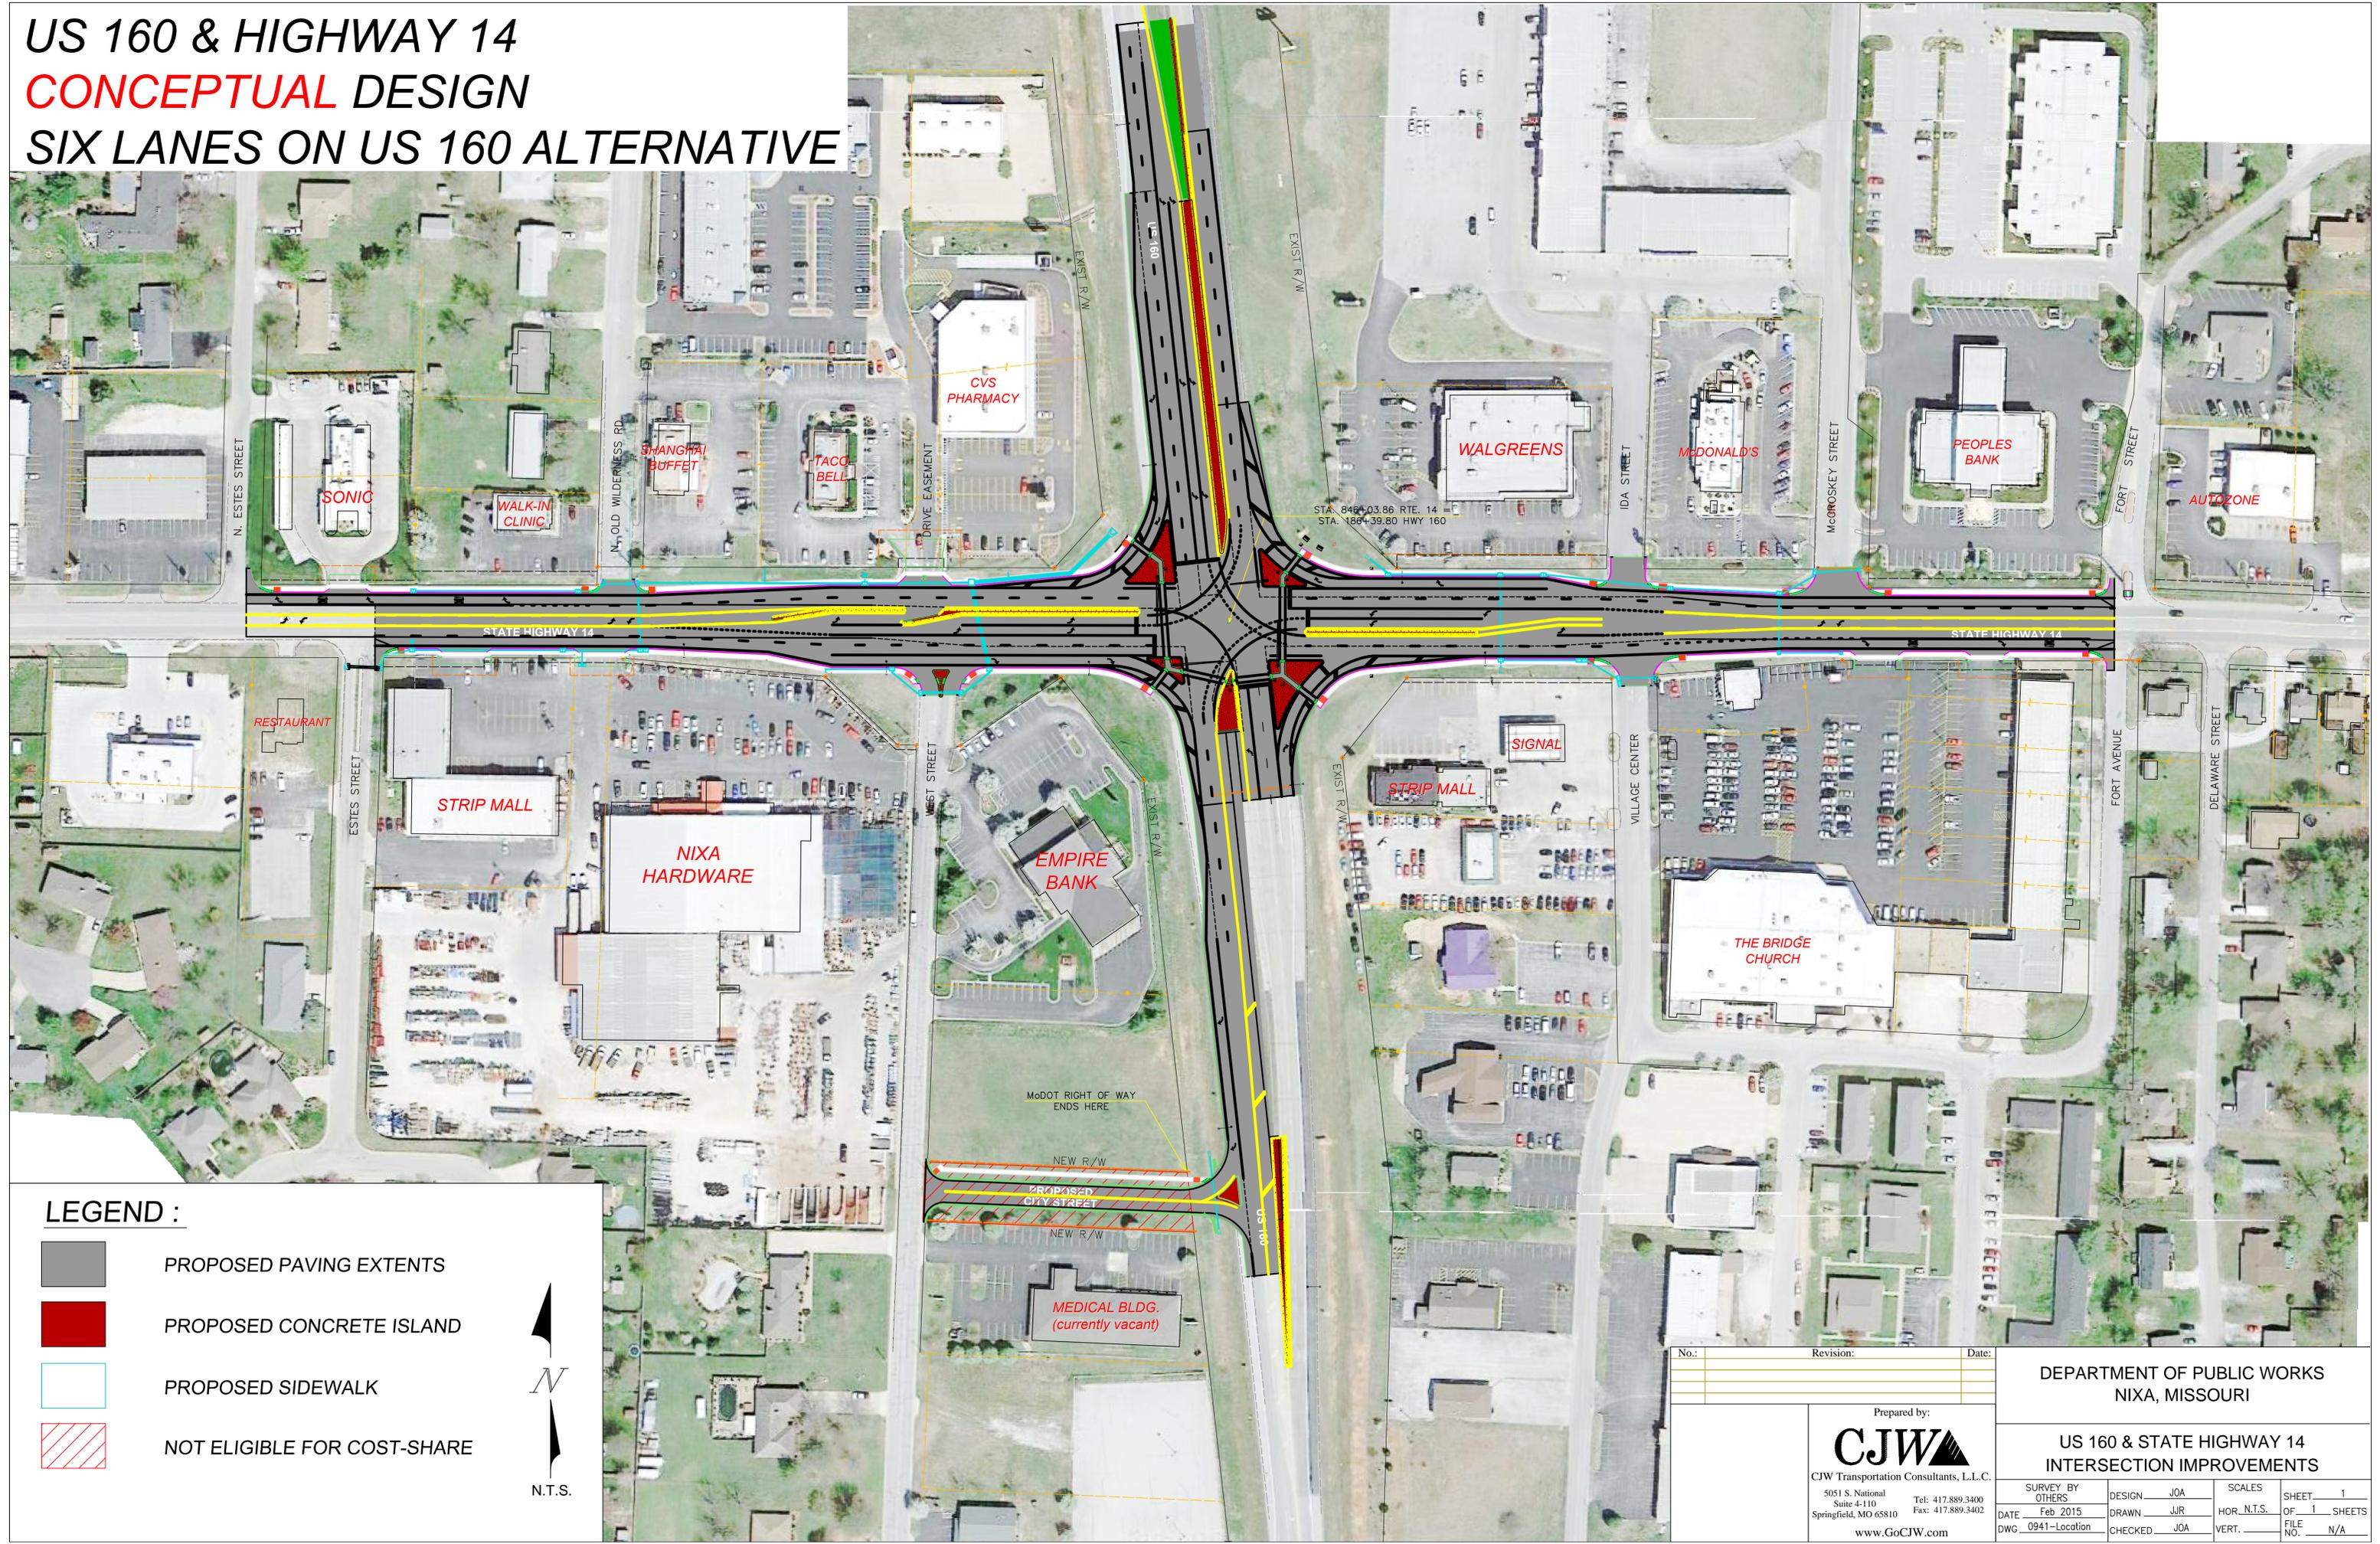

- LEGEND :**
- PROPOSED PAVING EXTENTS
 - PROPOSED CONCRETE ISLAND
 - PROPOSED SIDEWALK
 - NOT ELIGIBLE FOR COST-SHARE



STA. 846+03.86 RTE. 14
 STA. 186+39.80 HWY 160

MEDICAL BLDG.
 (currently vacant)

No.:	Revision:	Date:

Prepared by:
CJW
 CJW Transportation Consultants, L.L.C.
 5051 S. National Suite 4-110 Springfield, MO 65810
 Tel: 417.889.3400 Fax: 417.889.3402
 www.GoCJW.com

DEPARTMENT OF PUBLIC WORKS
 NIXA, MISSOURI

US 160 & STATE HIGHWAY 14
 INTERSECTION IMPROVEMENTS

SURVEY BY OTHERS	DESIGN JOA	SCALES HOR. N.T.S.	SHEET 1
DATE Feb 2015	DRAWN JWR	VERT. N/A	OF 1 SHEETS
DWG 0941-Location	CHECKED JOA	FILE NO. N/A	